



PLAN VIEW

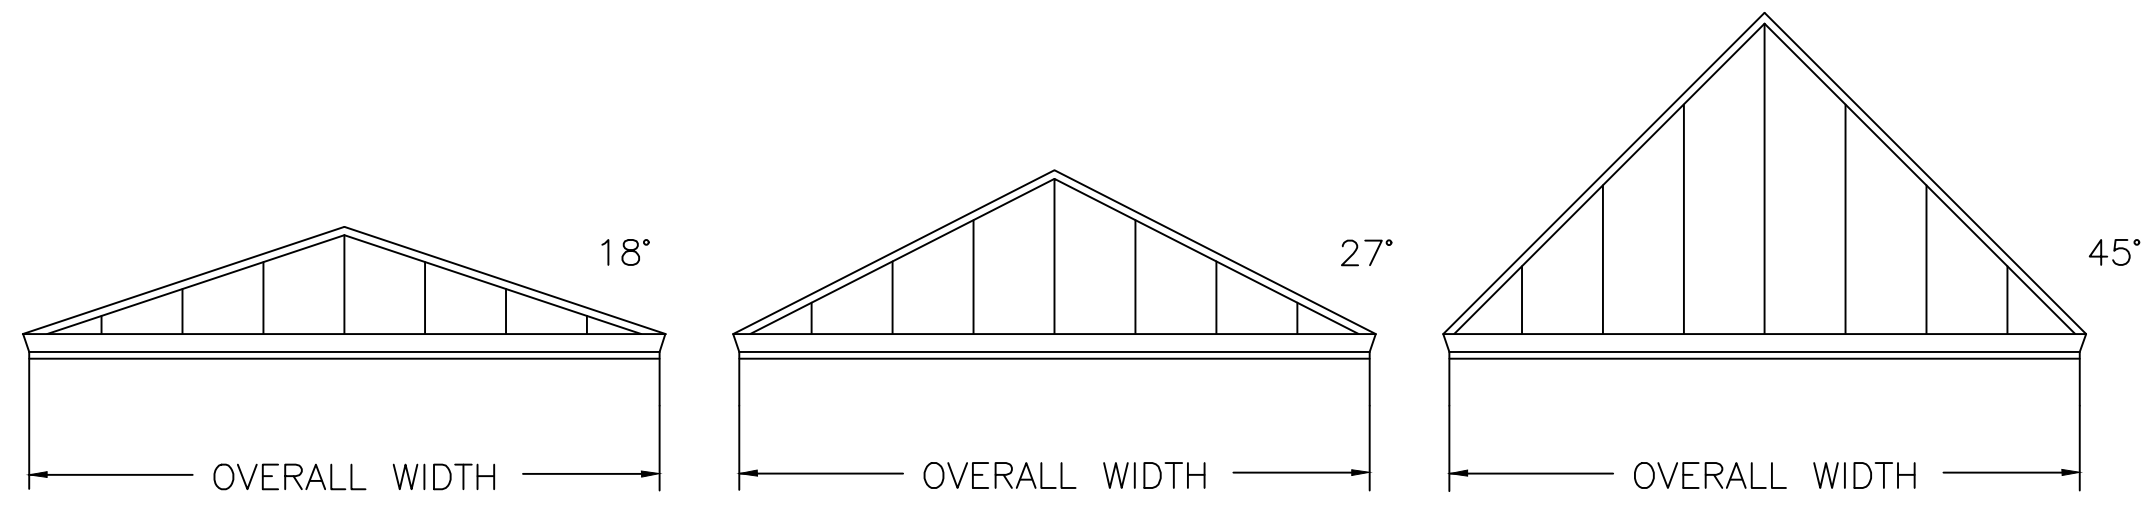


ELEVATIONS


NOTE:  
RECOMMENDED MINIMUM PITCH 3:12.  
FOR INSTALLATIONS REQUIRING A LESSER  
PITCH PLEASE CONTACT OUR  
ARCHITECTURAL SUPPORT DEPARTMENT

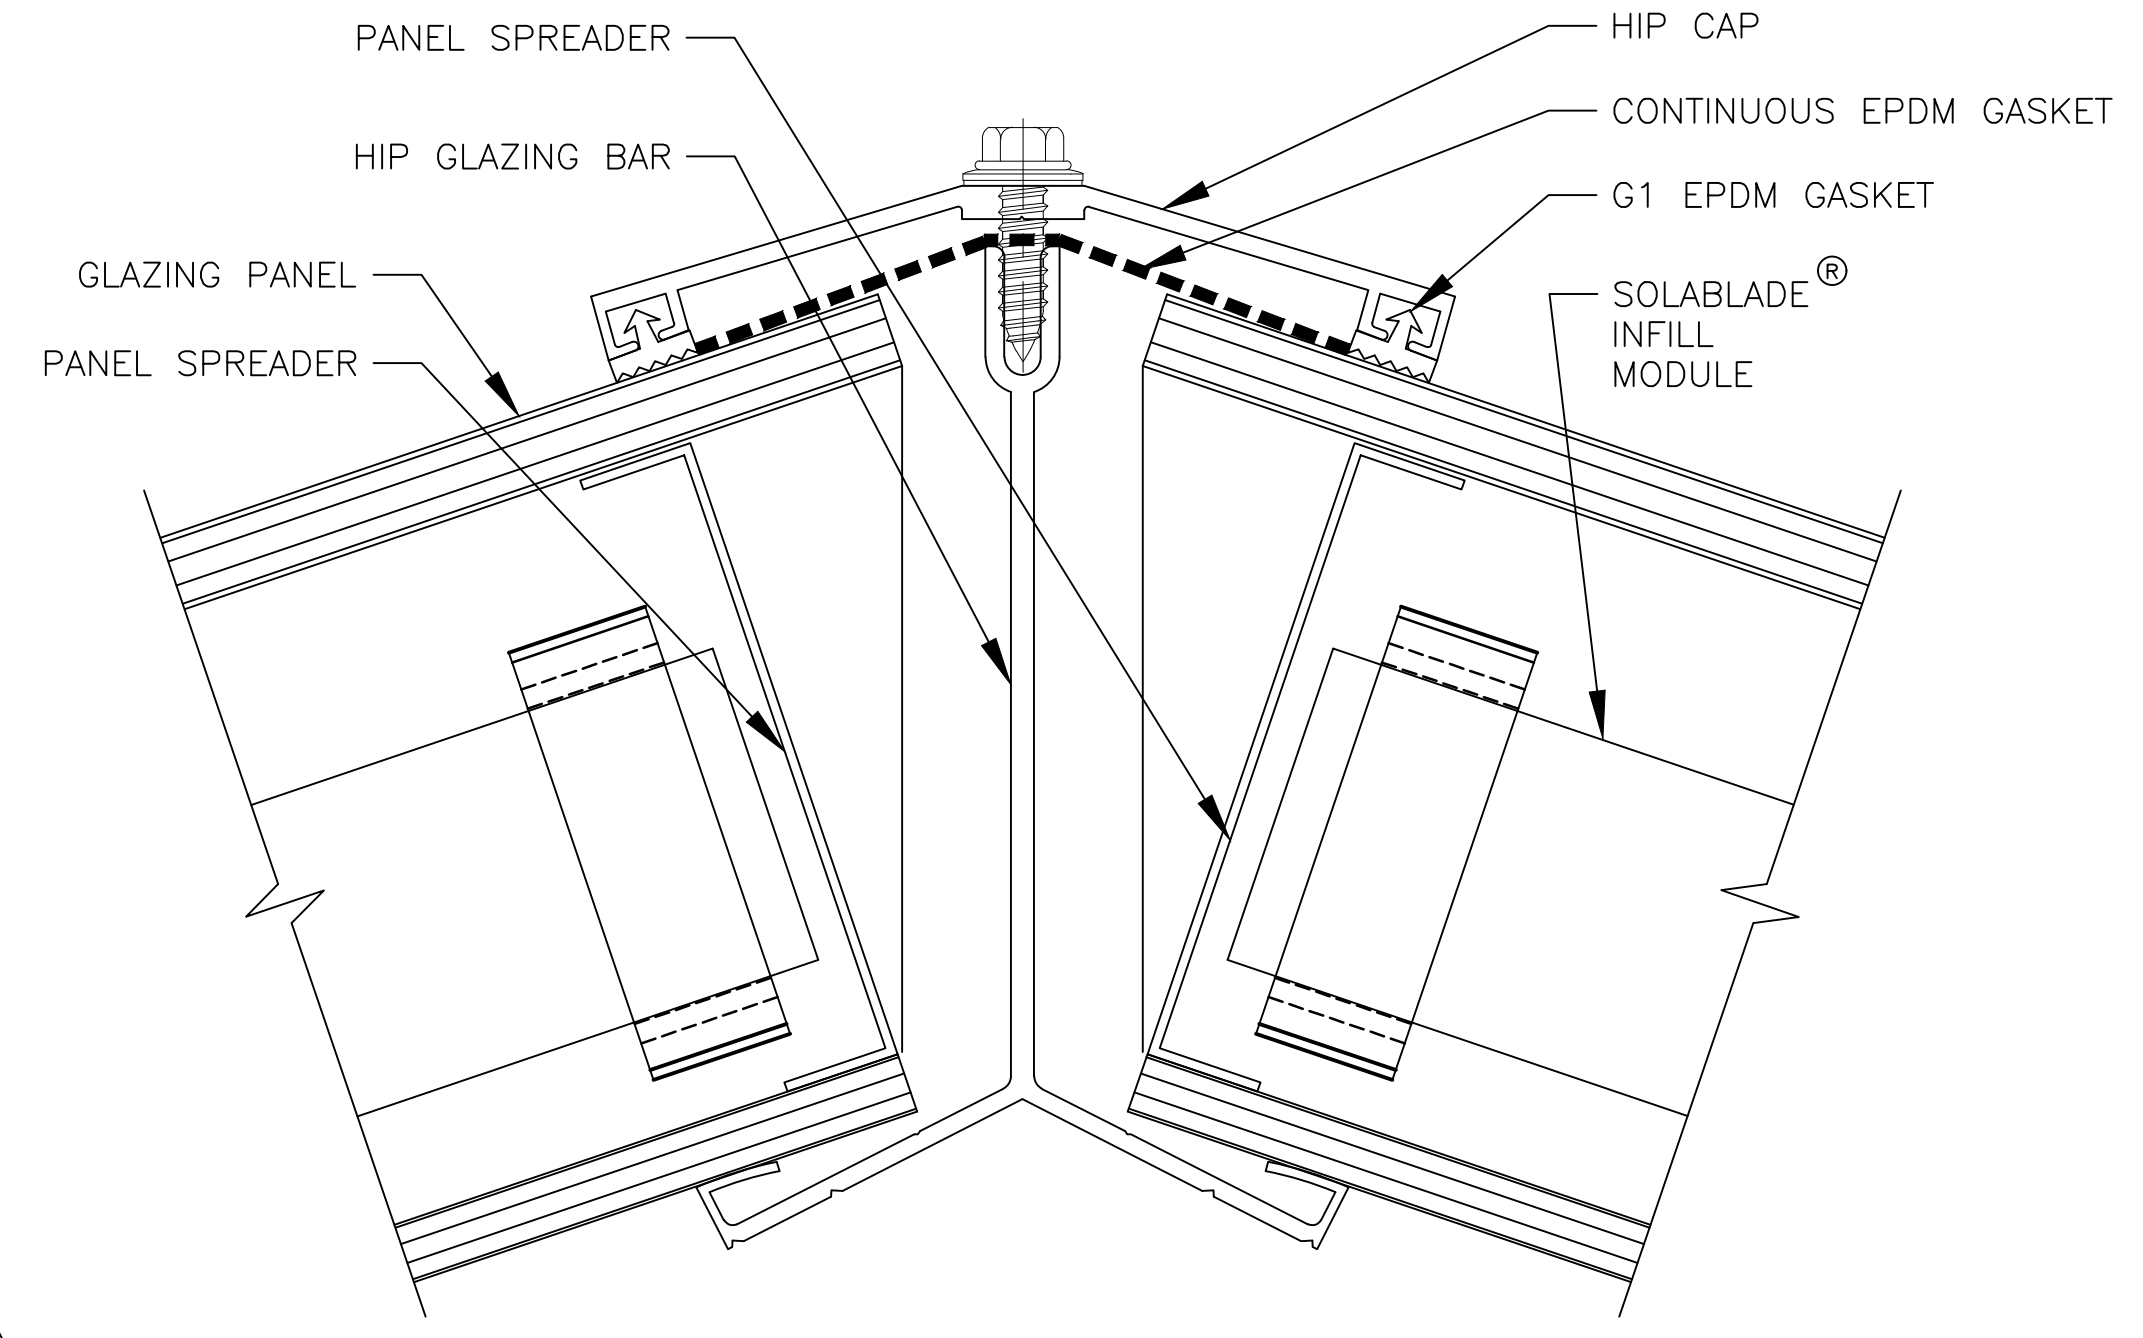


D SECTION @ HIP  
INTELASUN SKYLIGHTS-PYRAMID

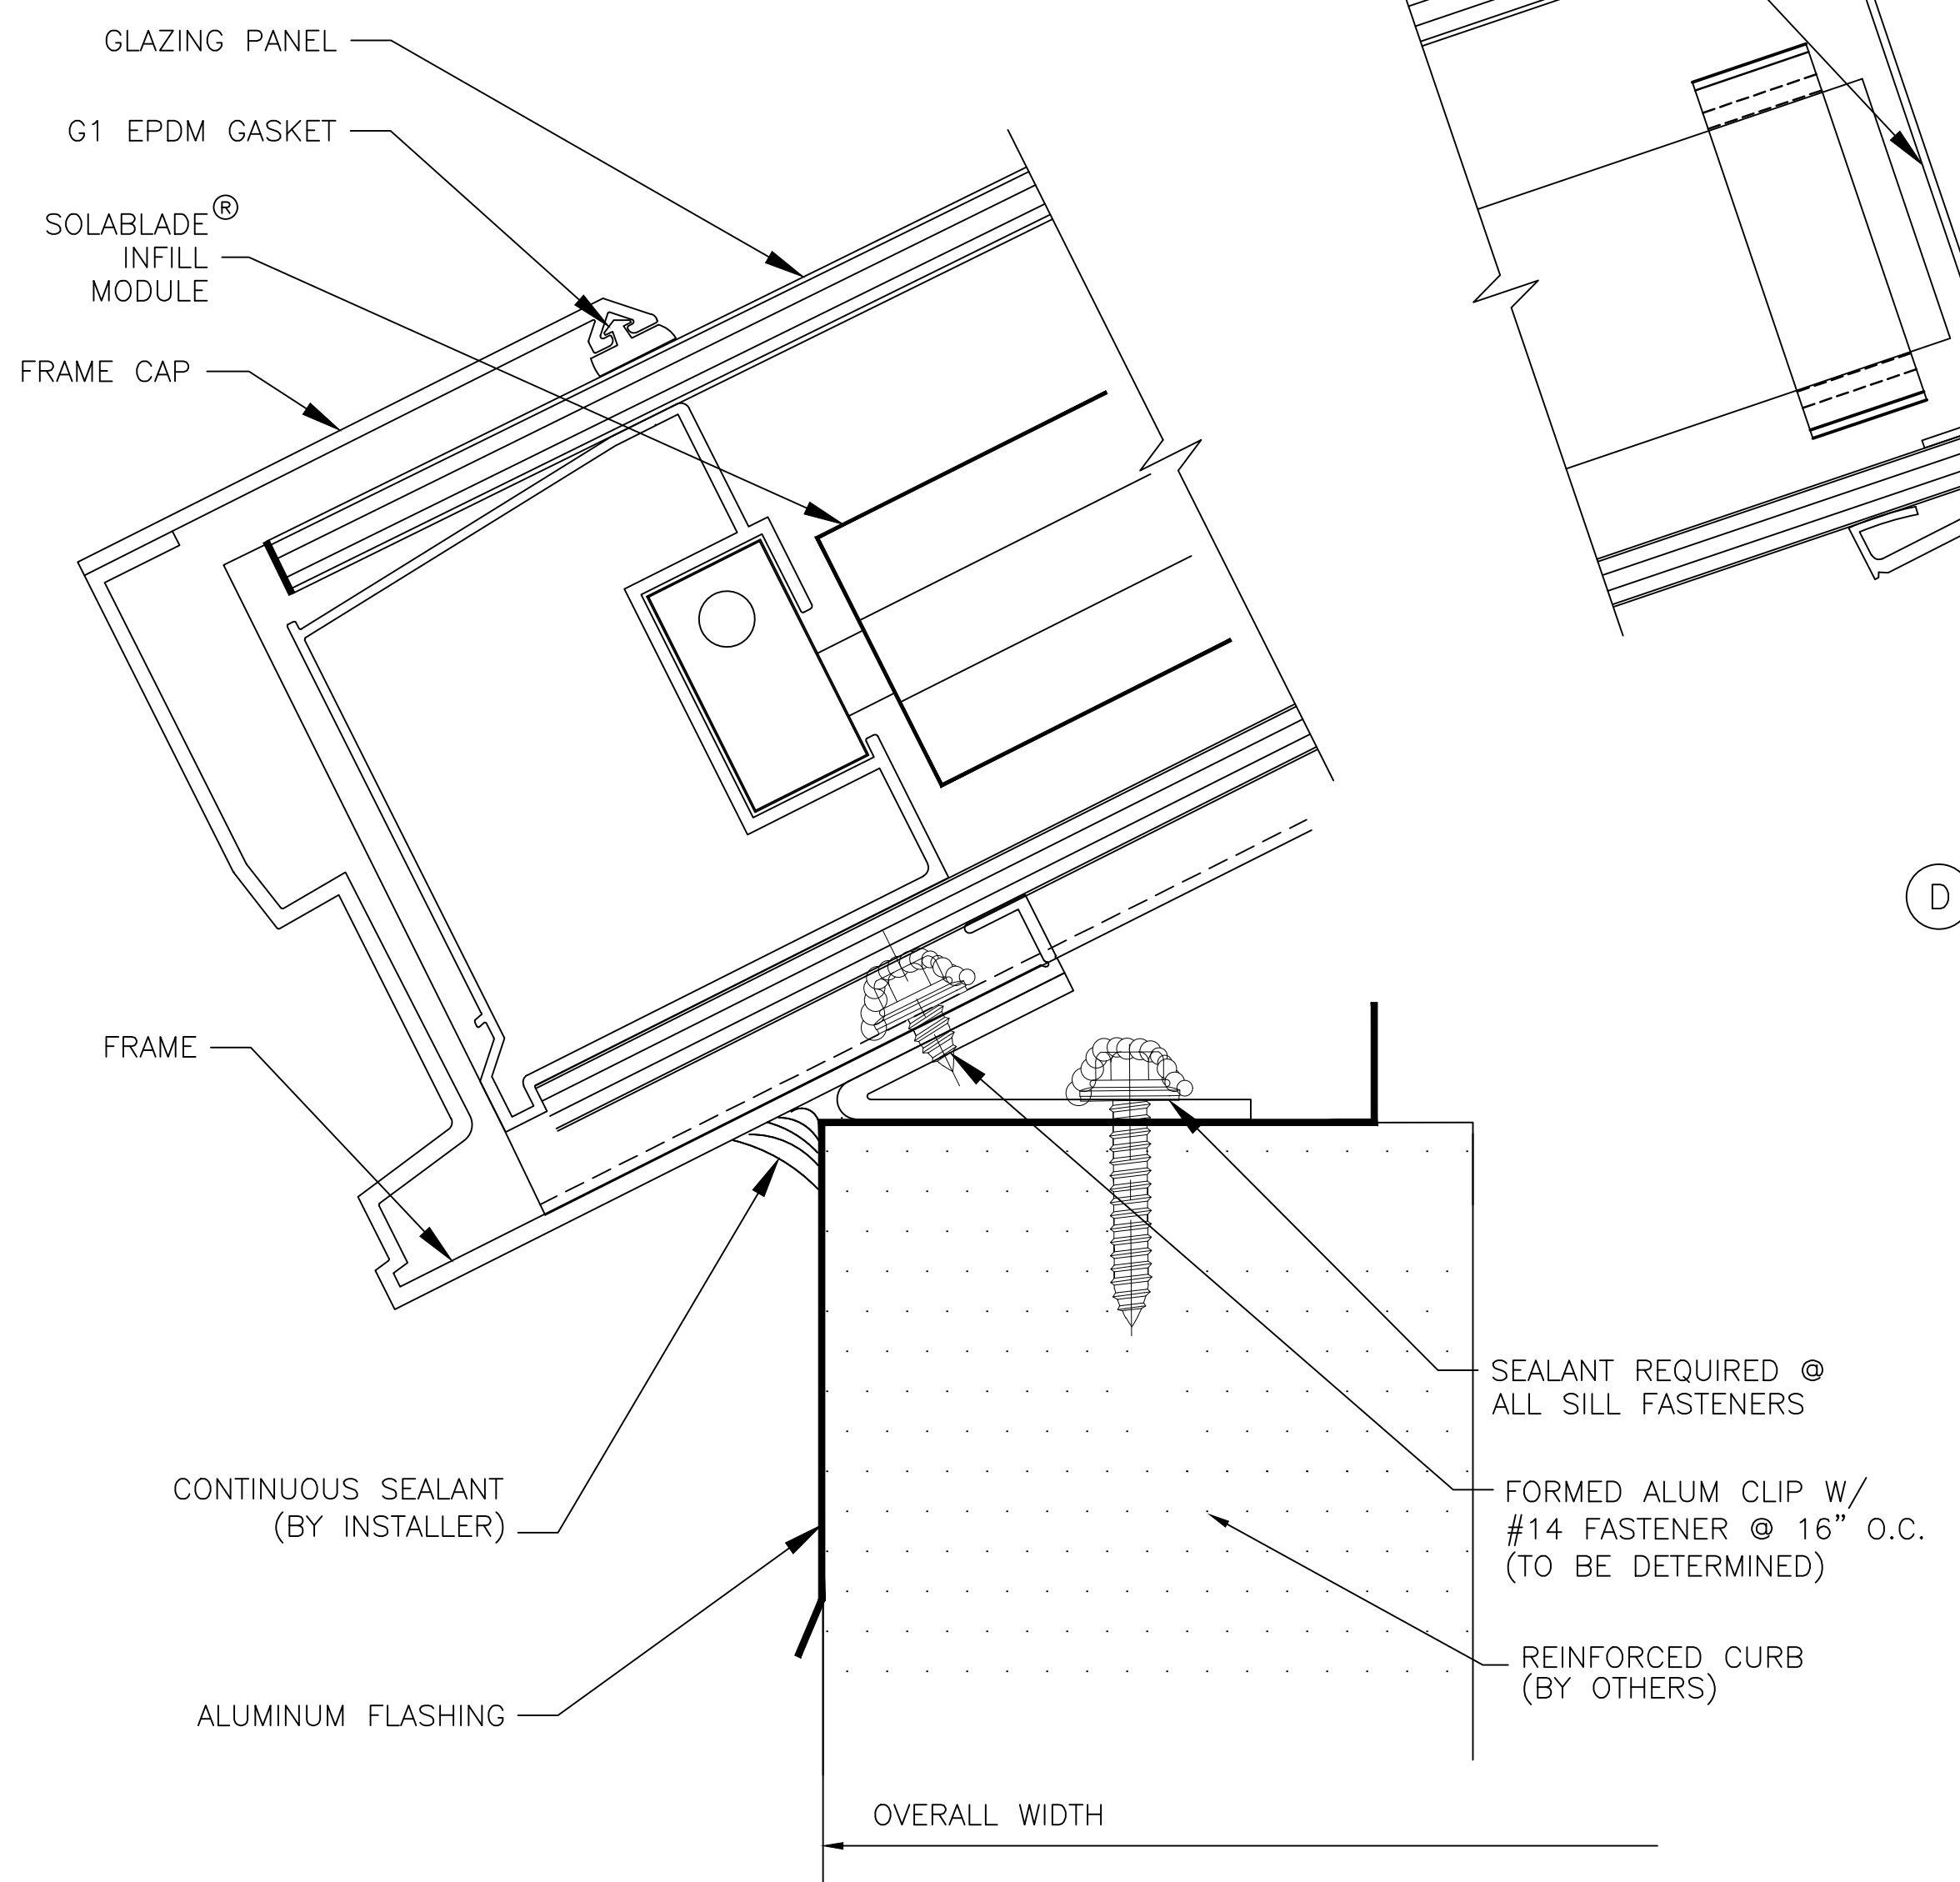

A SECTION @ SILL  
INTELASUN SKYLIGHTS-PYRAMID

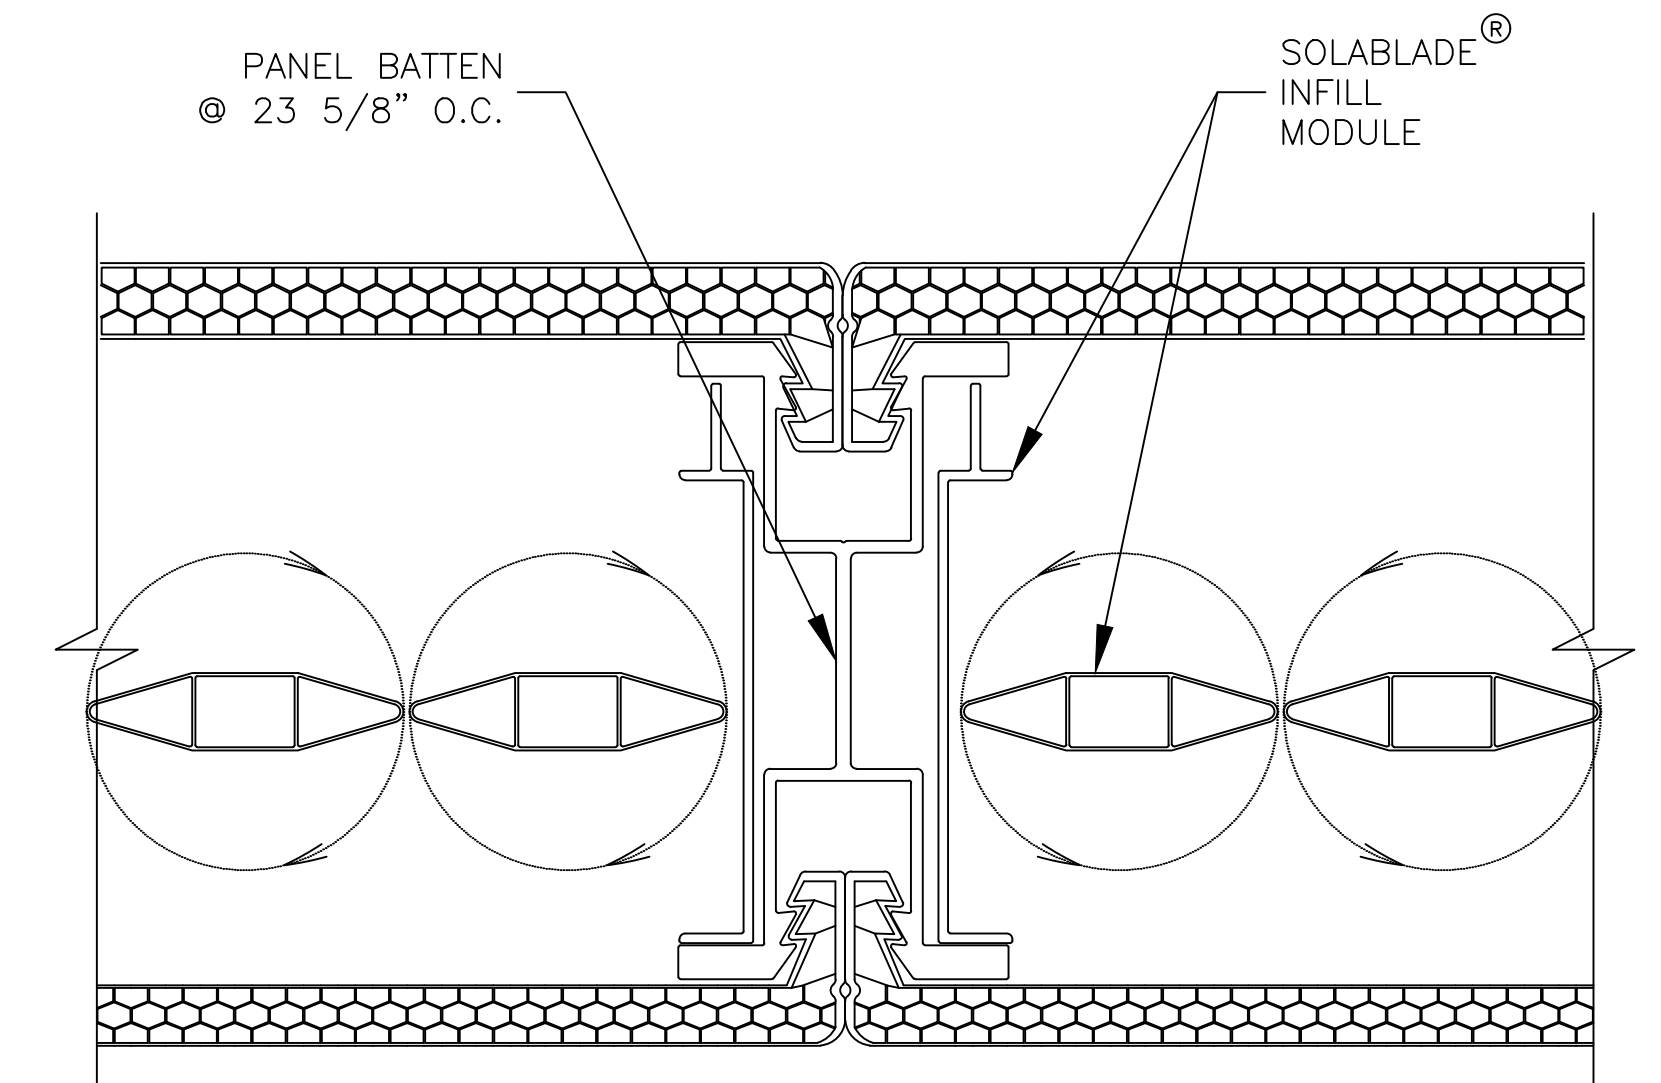

B SECTION @ BATTEN  
INTELASUN SKYLIGHTS-PYRAMID

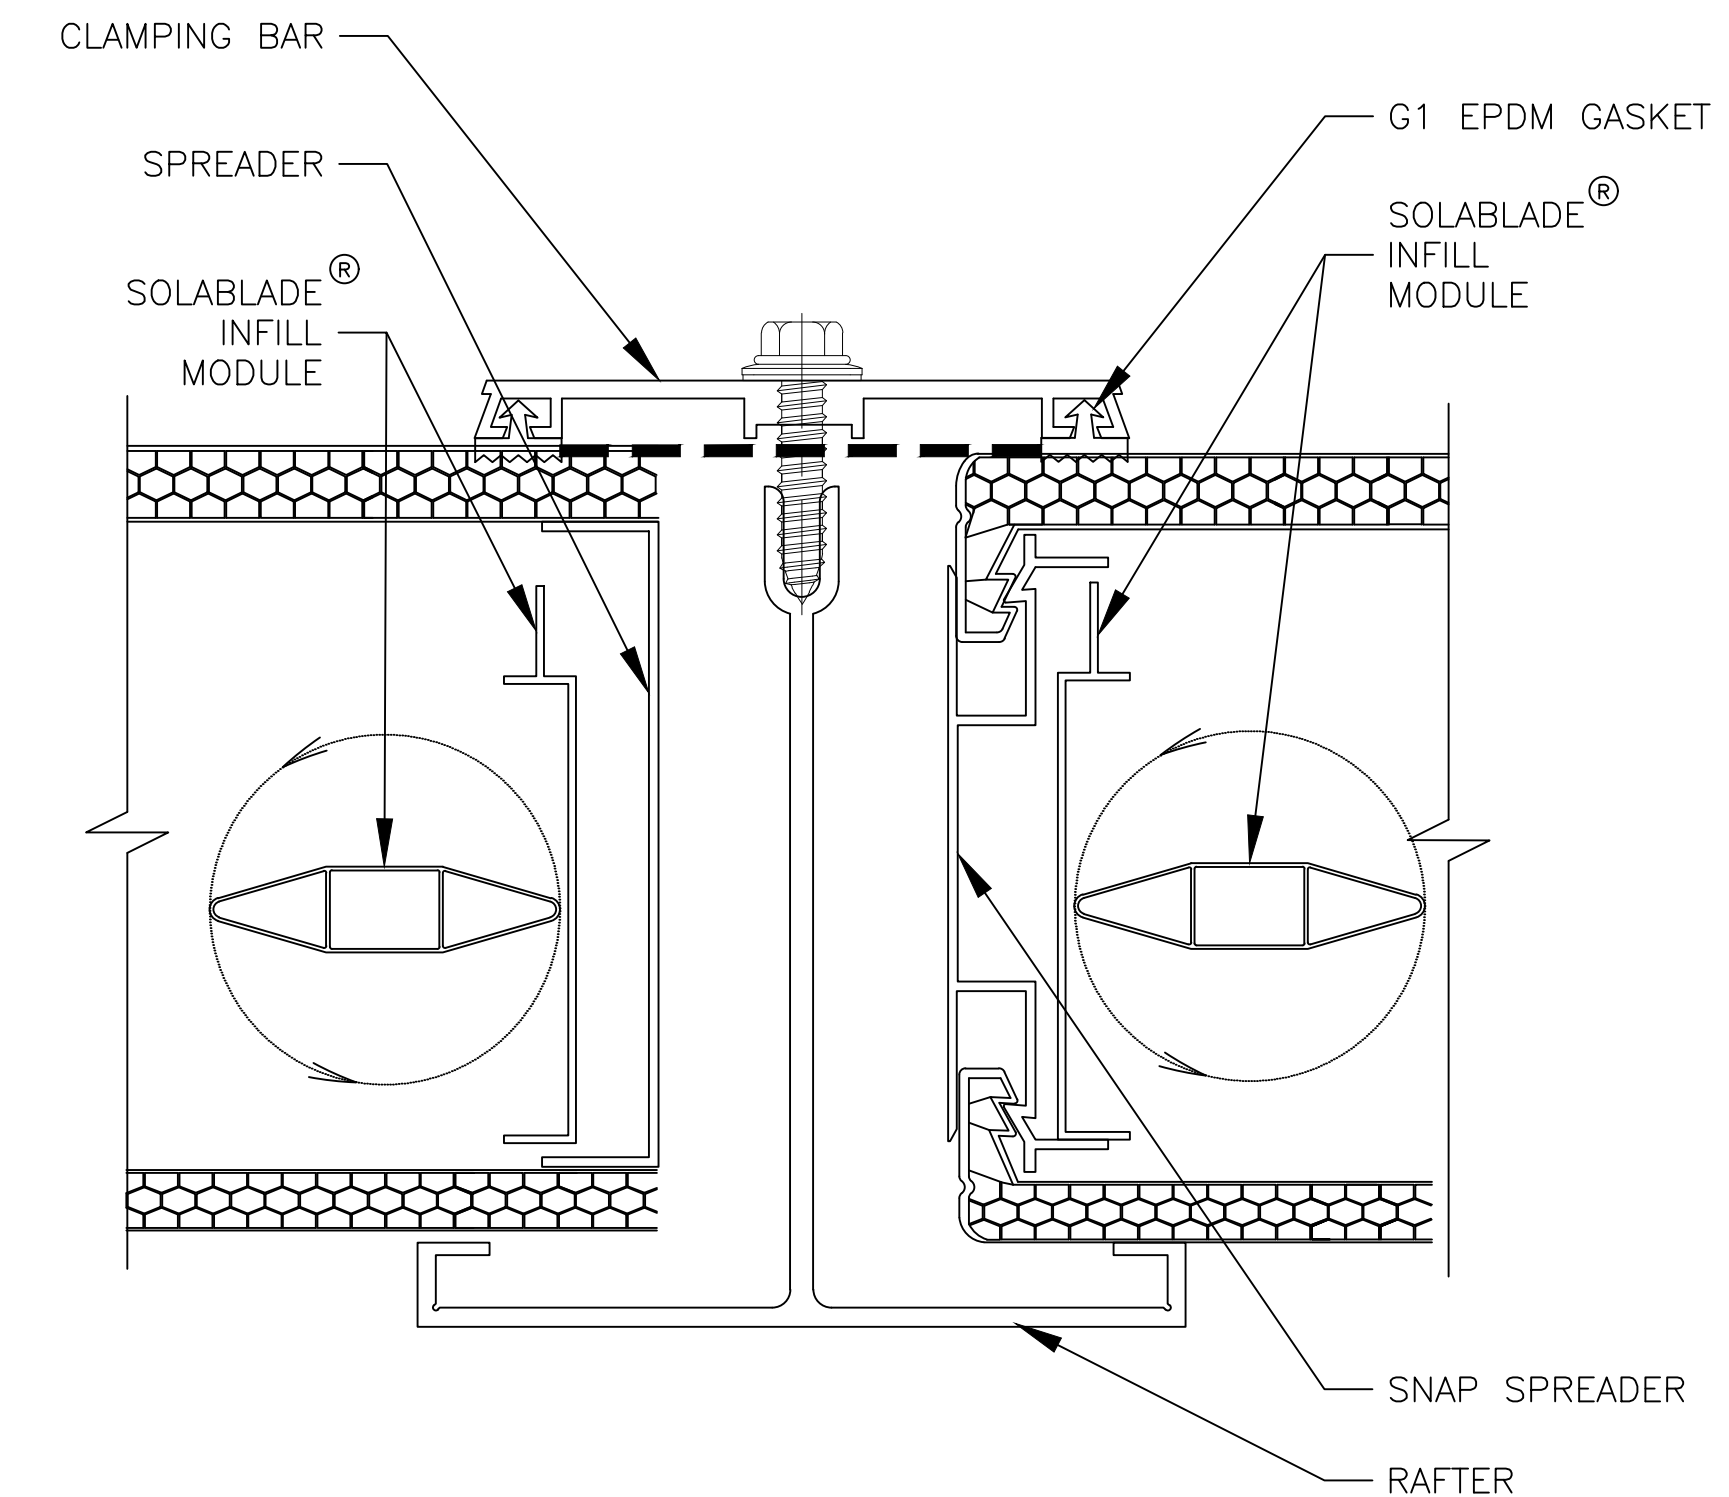

C SECTION @ RAFTER  
INTELASUN SKYLIGHTS-PYRAMID

DYNAMIC SHADING  
INTELASUN SKYLIGHTS  
PYRAMID



28662 N. Ballard Drive  
Lake Forest, IL 60045 USA  
T: +1 847.816.1060  
F: +1 847.816.0475

**Note**  
The standard details shown are for reference only.  
Please contact our Architectural Support Department for job specific details and for information regarding the usage, limitations, and or code requirements pertaining to this product, please contact us at:  
support@cpidaylighting.com

Details are subject to change and should be verified with our Architectural Support Department prior to implementation, please contact us at: support@cpidaylighting.com