


LOW SLOPE CANOPIES
4mm U-LITE
SINGLE SLOPE




28662 N. Ballard Drive
Lake Forest, IL 60045 USA
T: +1 847.816.1060
F: +1 847.816.0475

Note
The standard details shown are for reference only.
Please contact our Architectural Support Department for job specific details and for information regarding the usage, limitations, and or code requirements pertaining to this product, please contact us at:
support@cpidaylighting.com


Details are subject to change and should be verified with our Architectural Support Department prior to implementation, please contact us at: support@cpidaylighting.com

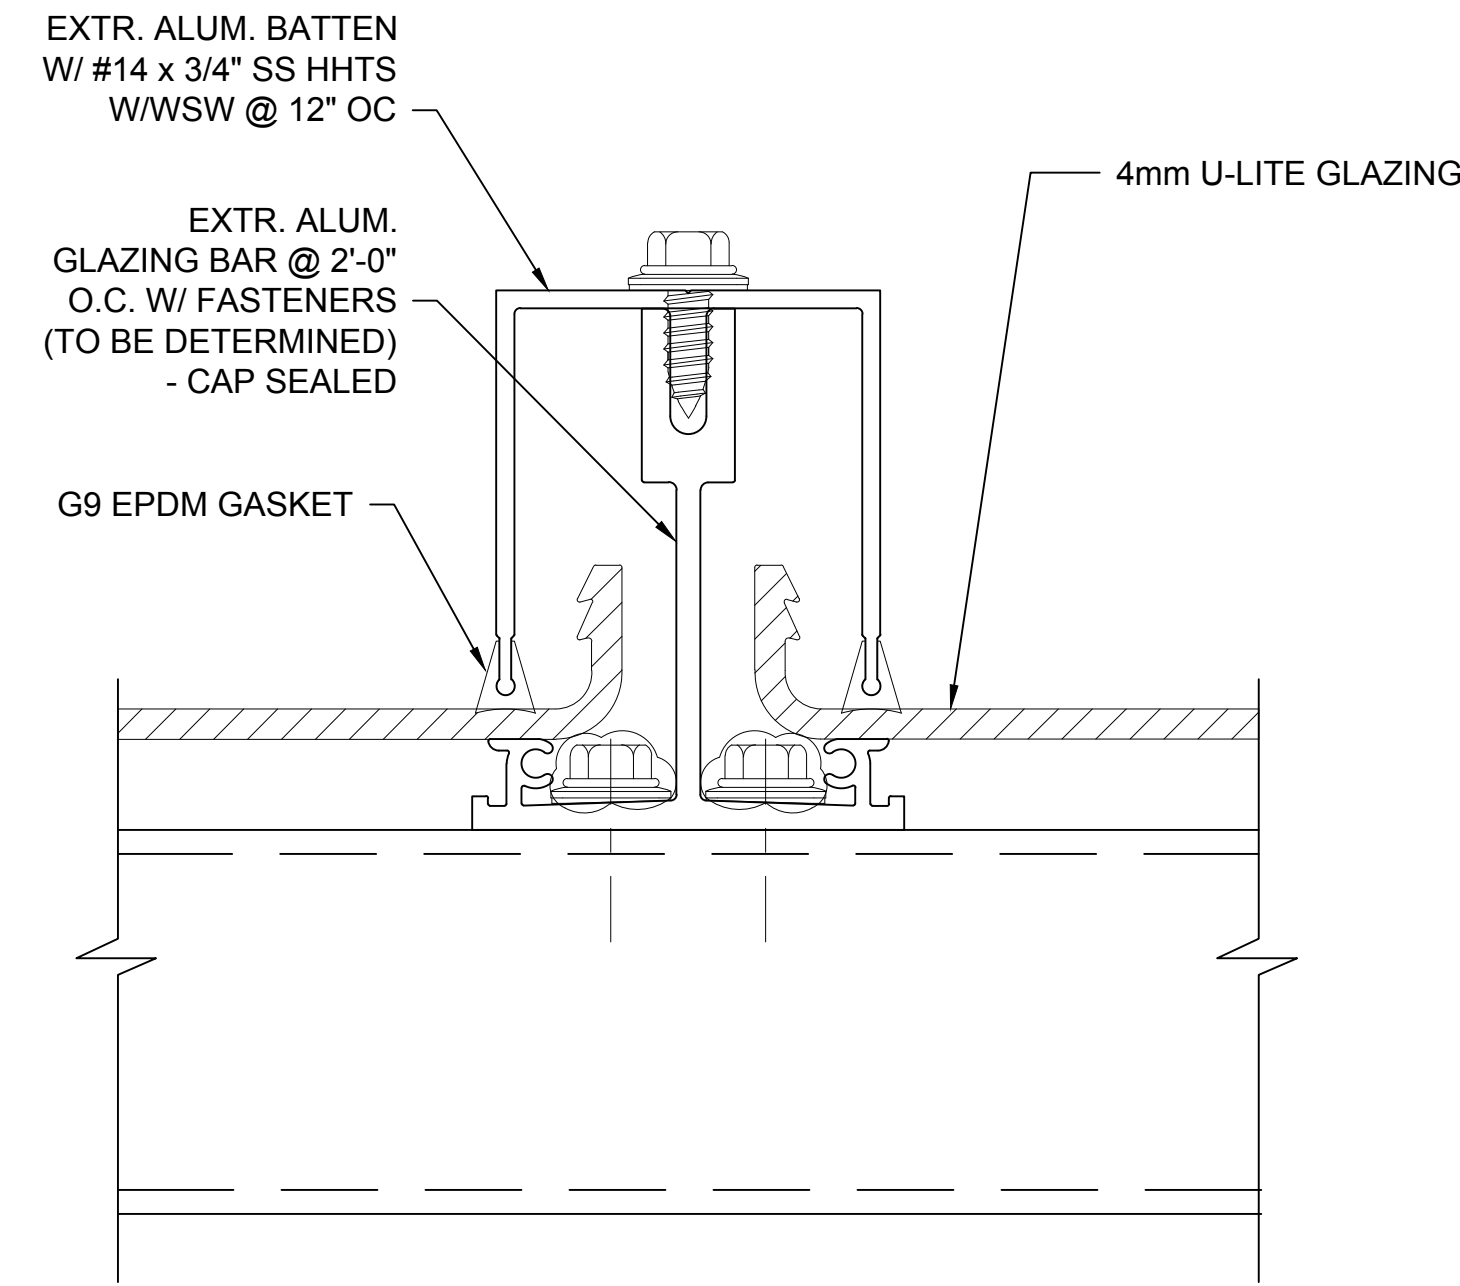


D₁ SECTION @ BATTEN (HEAD PURLIN CONDITION)
U-LITE SYSTEM

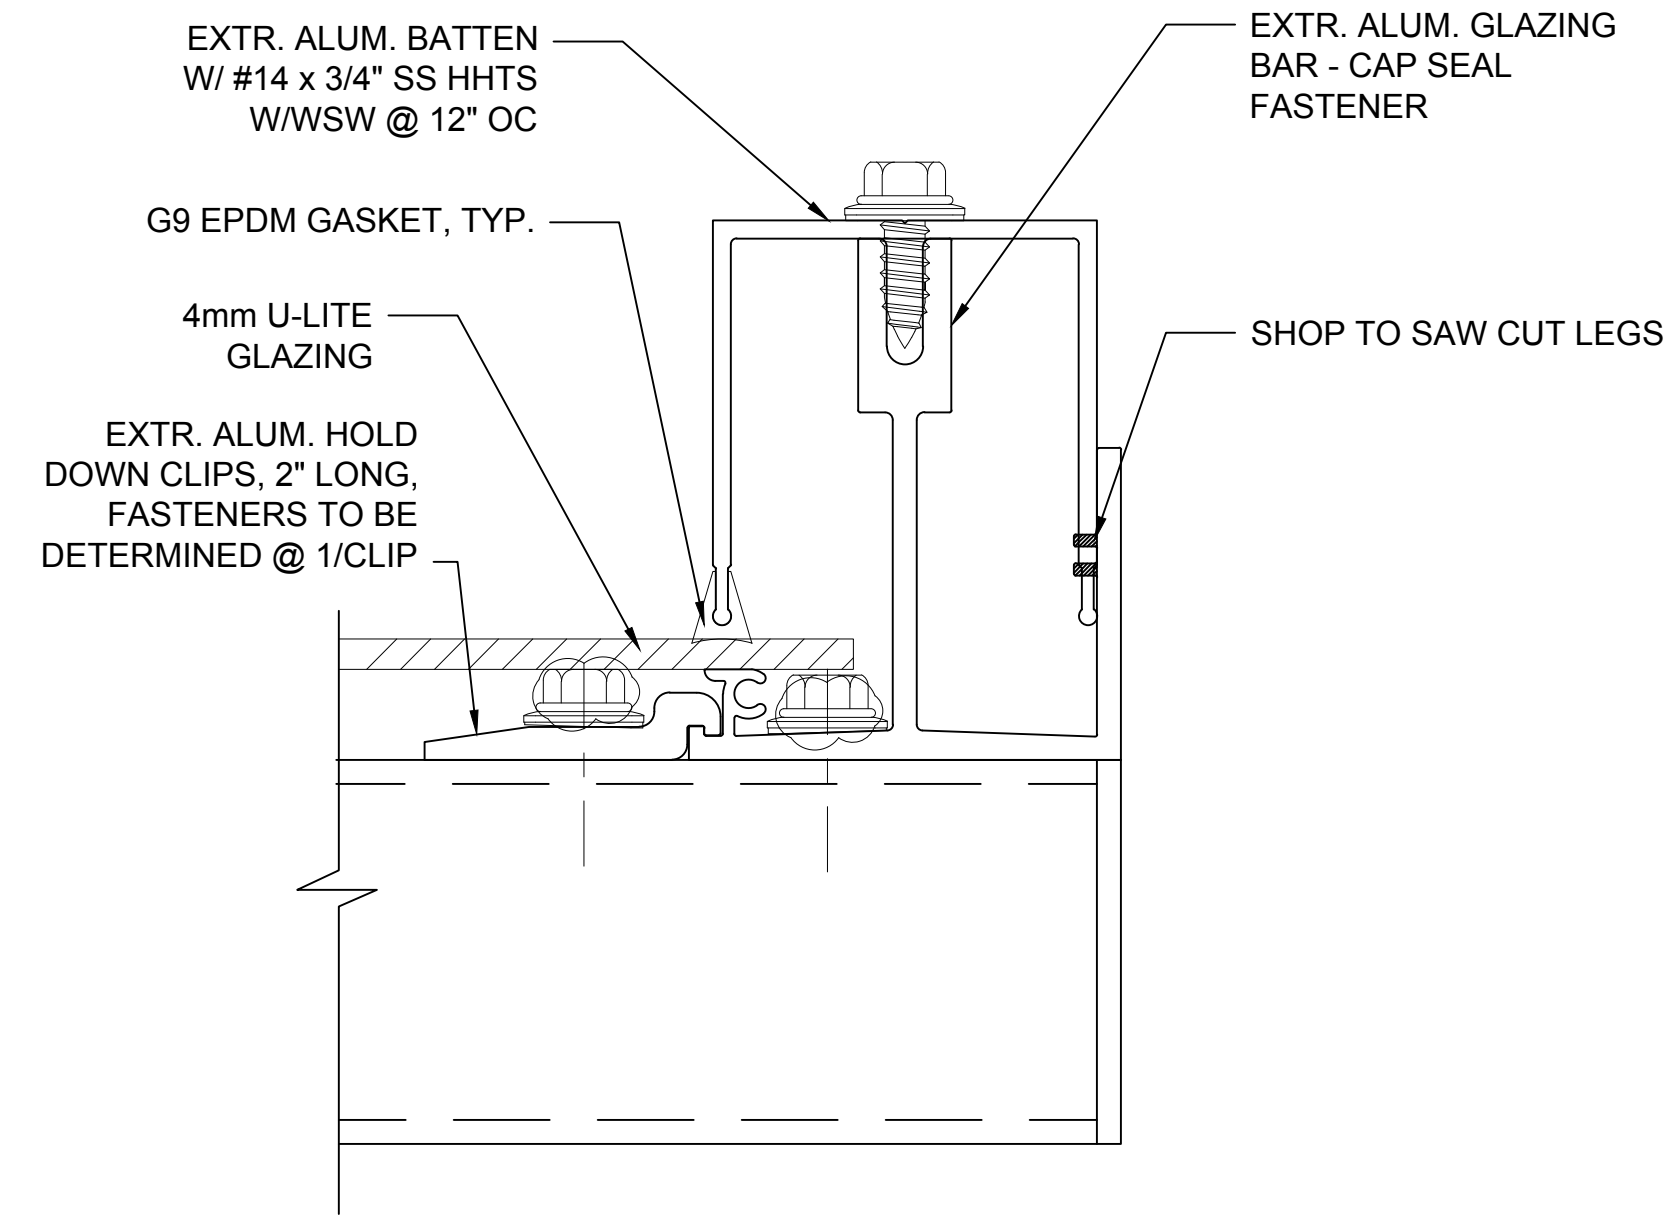

E₁ SECTION @ END
U-LITE SYSTEM

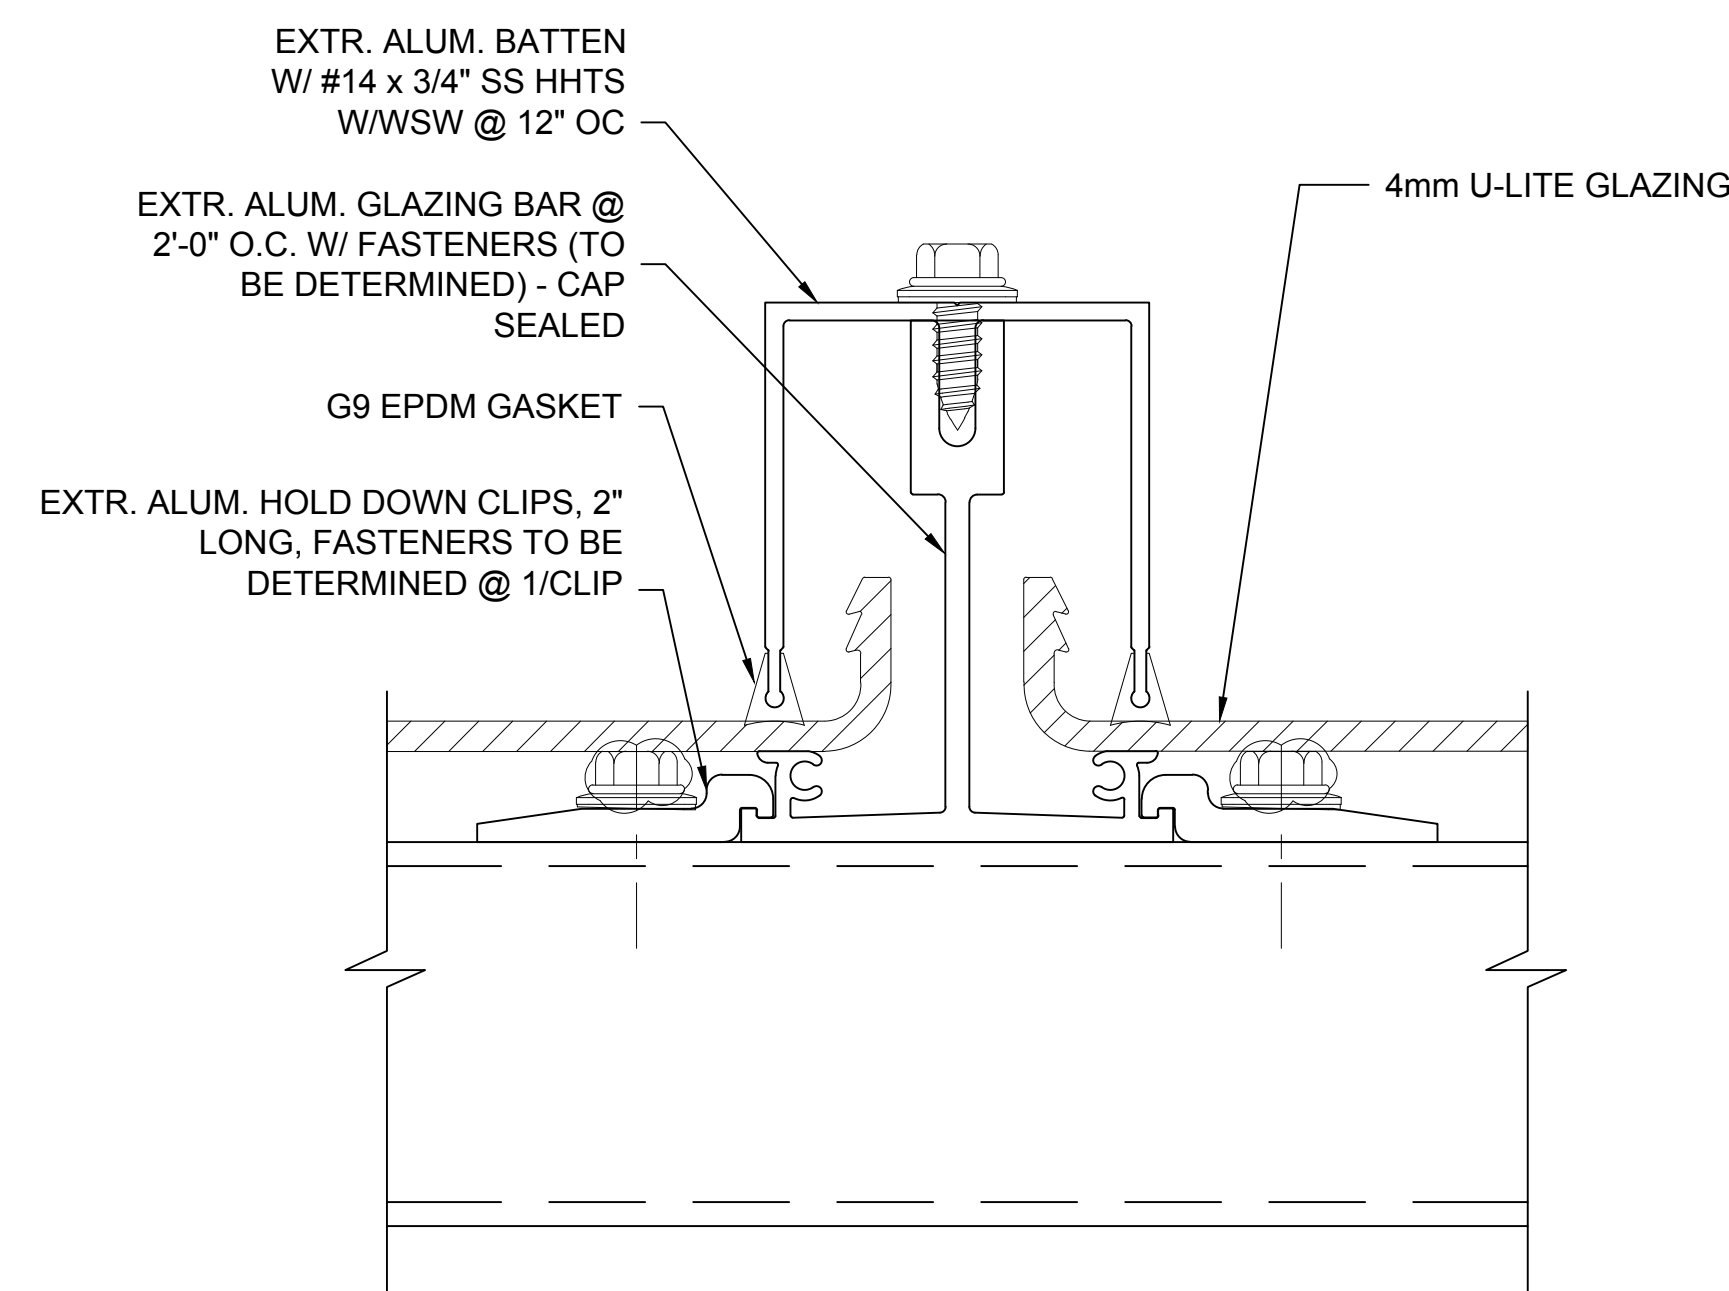

D₂ SECTION @ BATTEN (INTERMEDIATE/SILL PURLIN CONDITION)
U-LITE SYSTEM

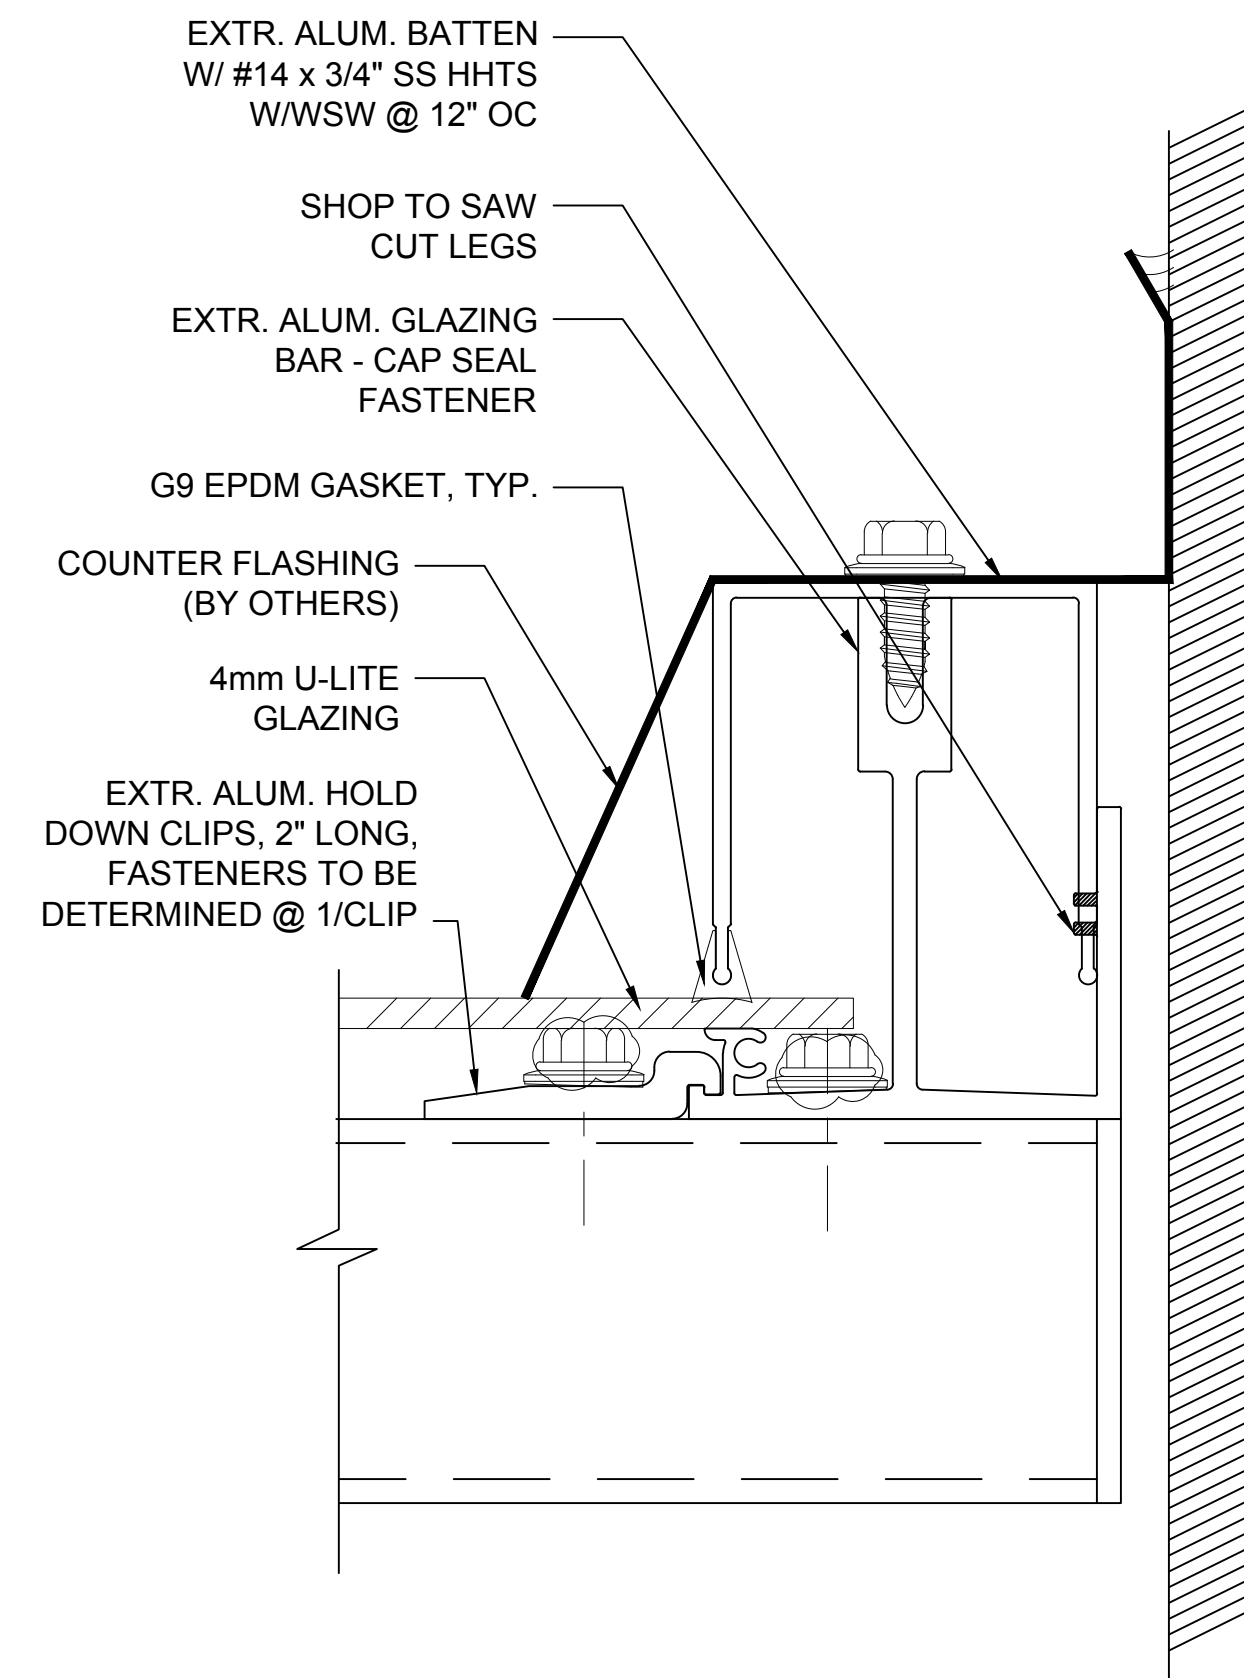

E₁ SECTION @ END WALL
U-LITE SYSTEM

LOW SLOPE CANOPIES
4mm U-LITE
SINGLE SLOPE



28662 N. Ballard Drive
Lake Forest, IL 60045 USA
T: +1 847.816.1060
F: +1 847.816.0475

Note

The standard details shown are for reference only.

Please contact our Architectural Support Department for job specific details and for information regarding the usage, limitations, and or code requirements pertaining to this product, please contact us at:

support@cpidaylighting.com

Details are subject to change and should be verified with our Architectural Support Department prior to implementation, please contact us at: support@cpidaylighting.com

SHEET NO.

2 OF 2